



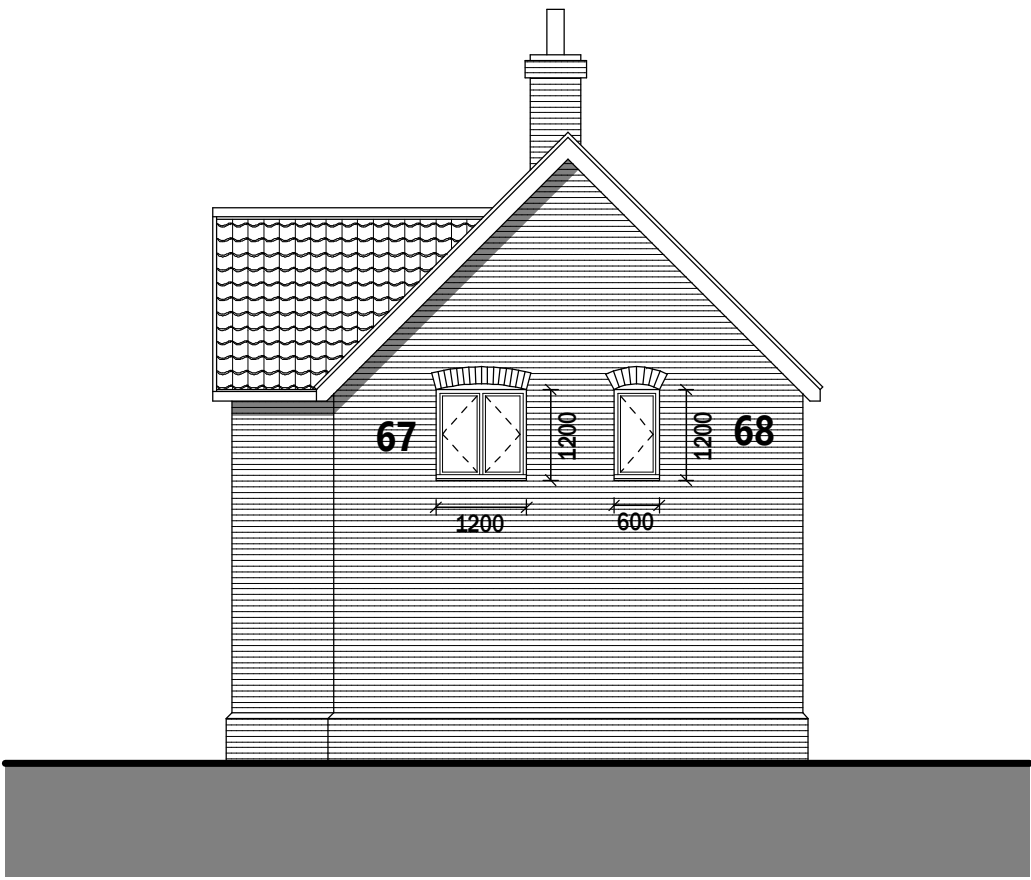


North East Elevation

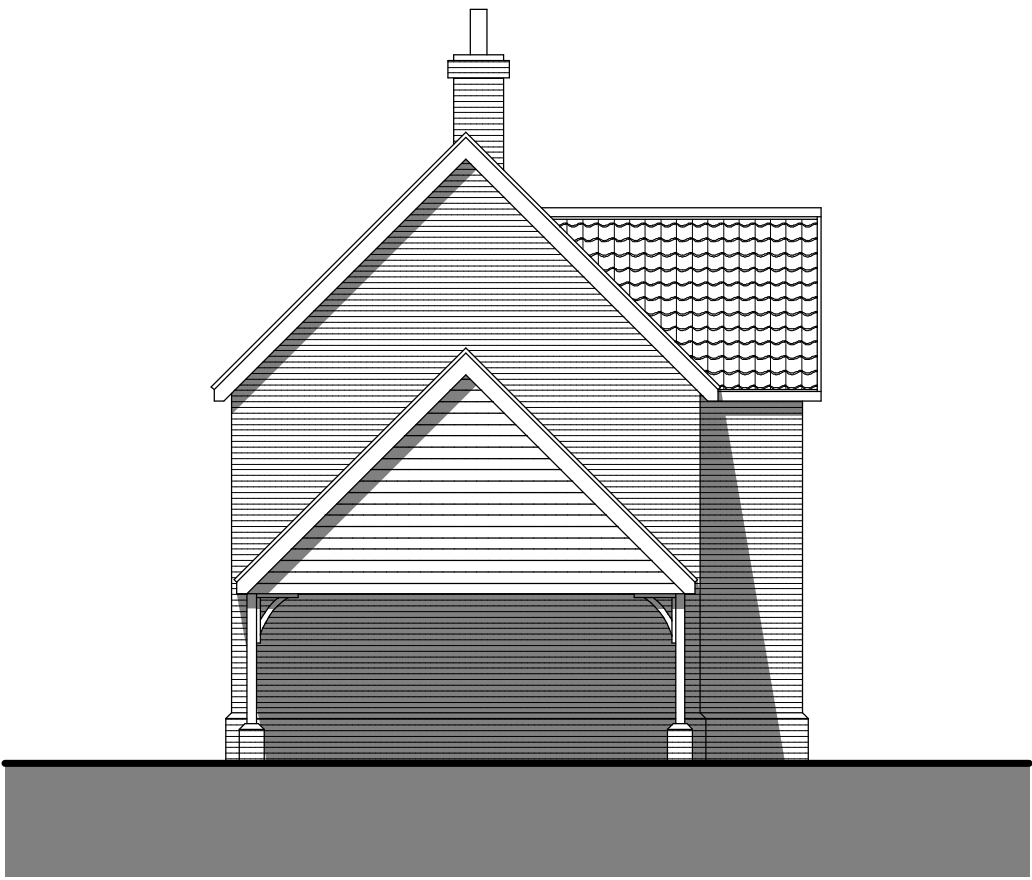

North West Elevation




South East Elevation

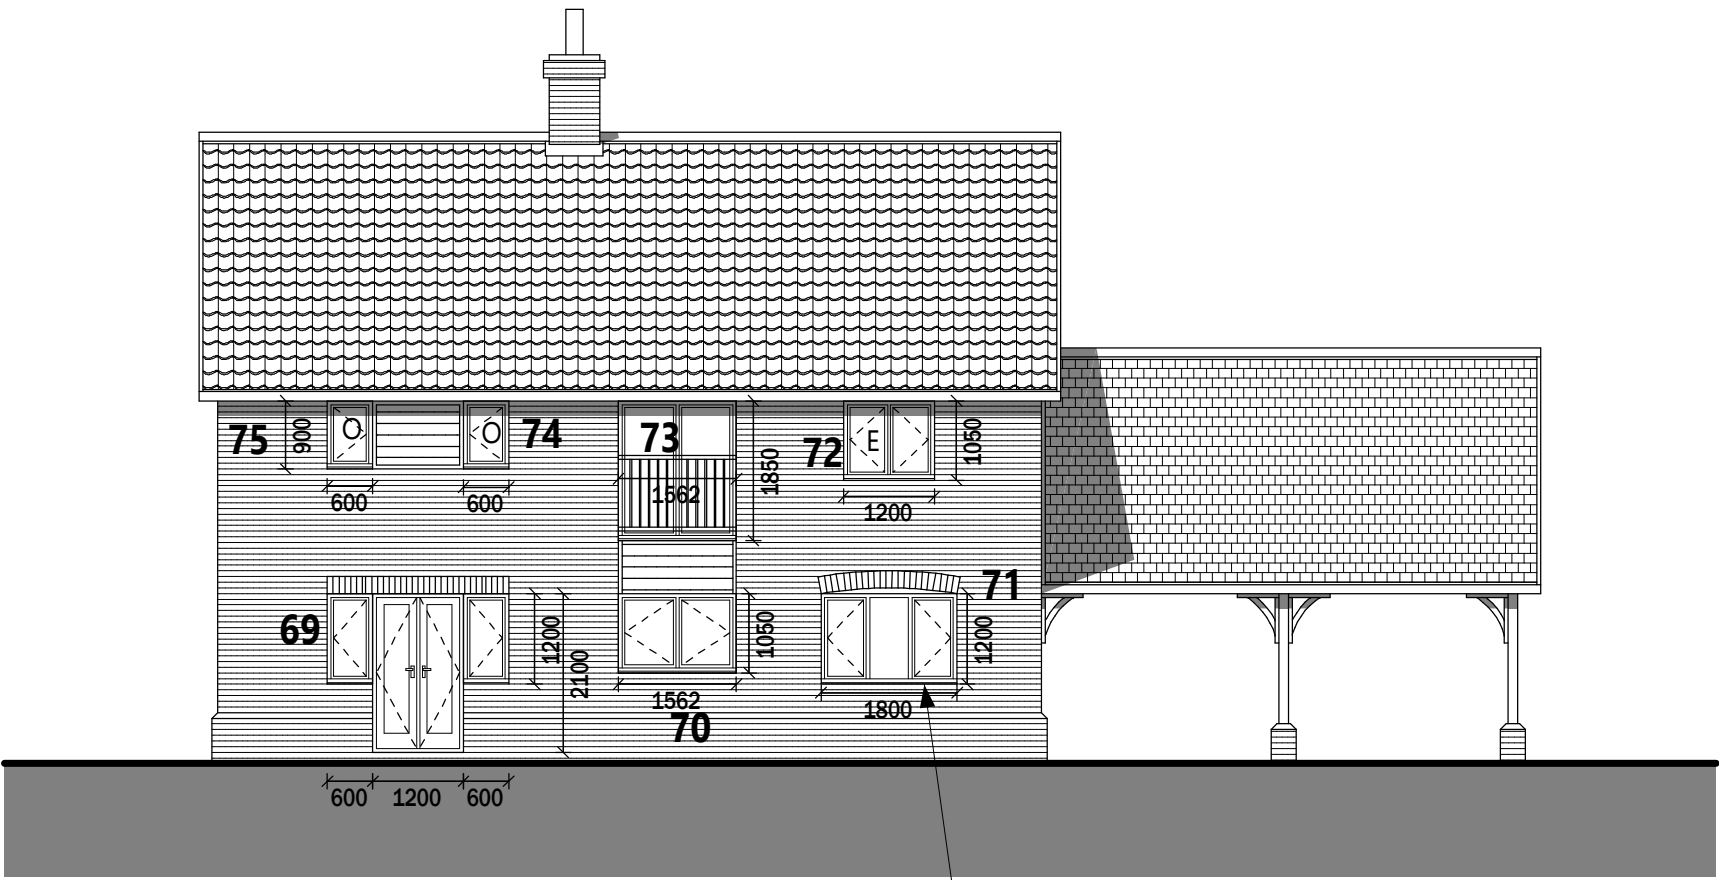


South West Elevation - PLOT 9

Plot 6 & 7 Elevations, 1:100
Plot 6 handed with boarded gable
Plot 9 to have window in lieu of patio doors in kitchen/diner

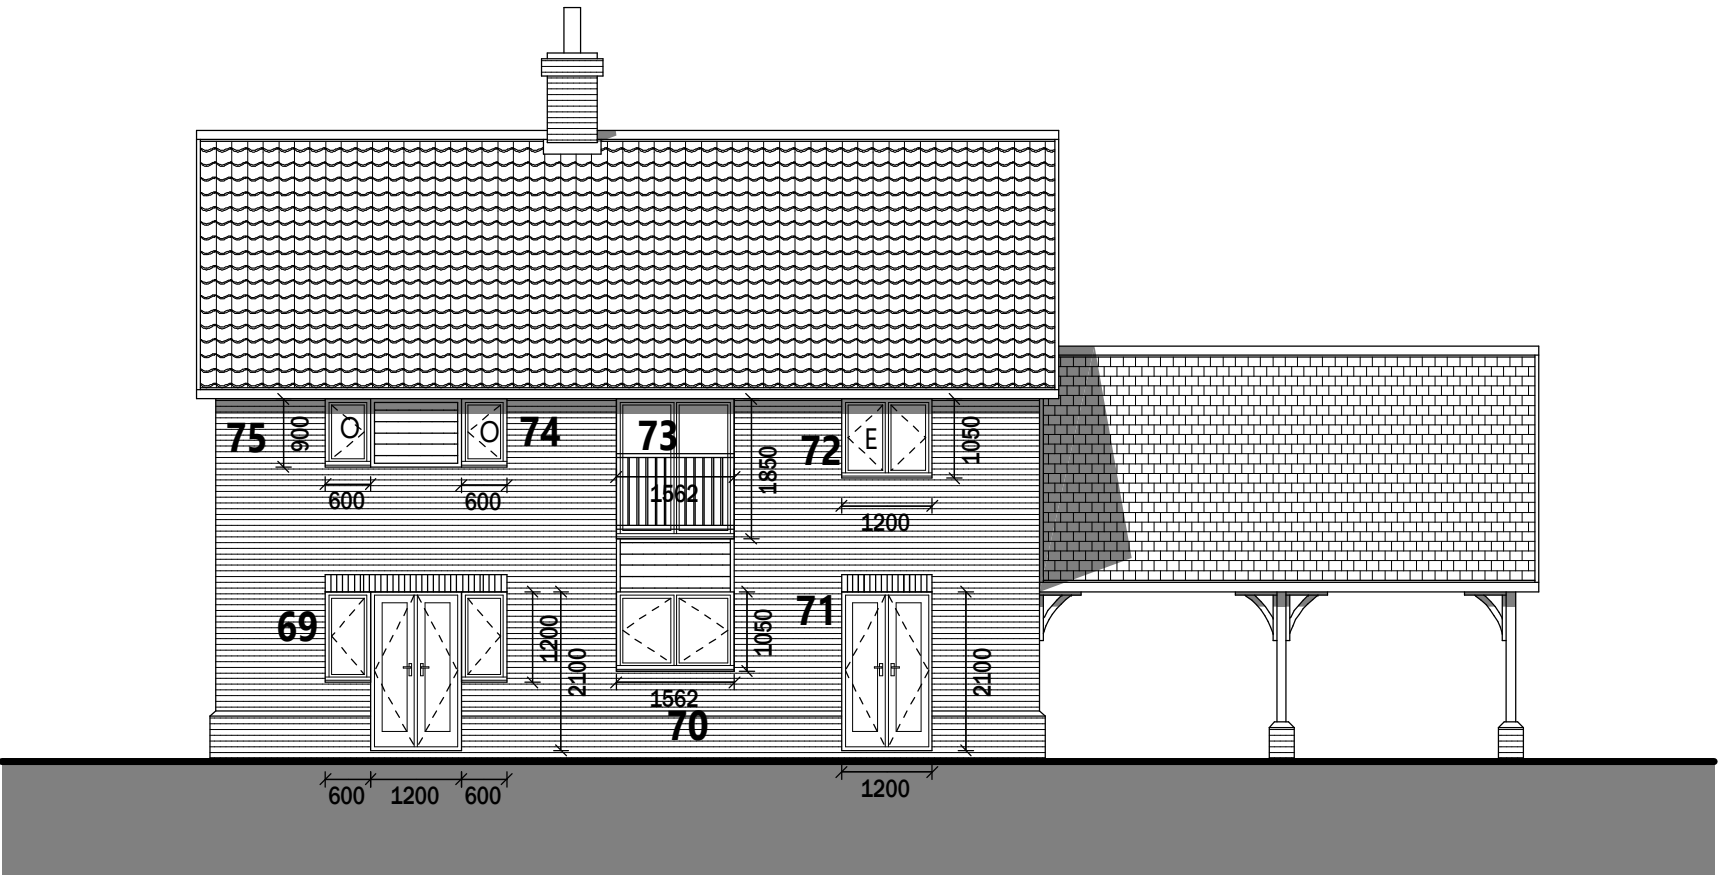

South West Elevation - PLOTS 6 & 7

REVISIONS	
PROJECT	Proposed 9no. Dwellings
ADDRESS	Land east of Main Road (B1121), Benhall
CLIENT	Benhall Developments Ltd.
DATE	July 2018
SCALE / SIZE	1:50 / A1 (unless shown)
DRAWING	Building Regulations - Elevations Plot 9 (and 7. Plot 6 Handed)
REFERENCE	LDA-130-P9-101B

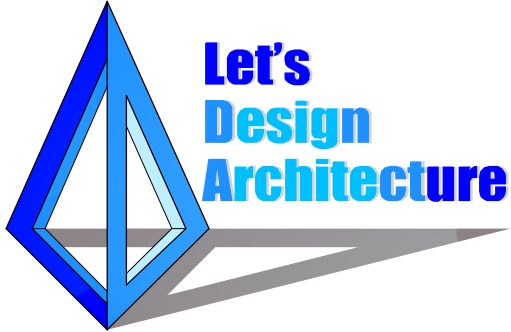



Plot 8 Elevations, 1:100




This drawing is not to be scaled from, unless using dimensions shown, as reproduced copies may not be to scale. All dimensions are to be checked on site and any inconsistency should be reported to the original designer.




**To be read in conjunction with building regulations
notes and structural engineer's details**

© Copyright - Let's Design Architecture 2018
Not to be distributed without prior written consent

This drawing is not to be scaled from, unless using dimensions shown, as reproduced copies may not be to scale. All dimensions are to be checked on site and any inconsistency should be reported to the original designer.

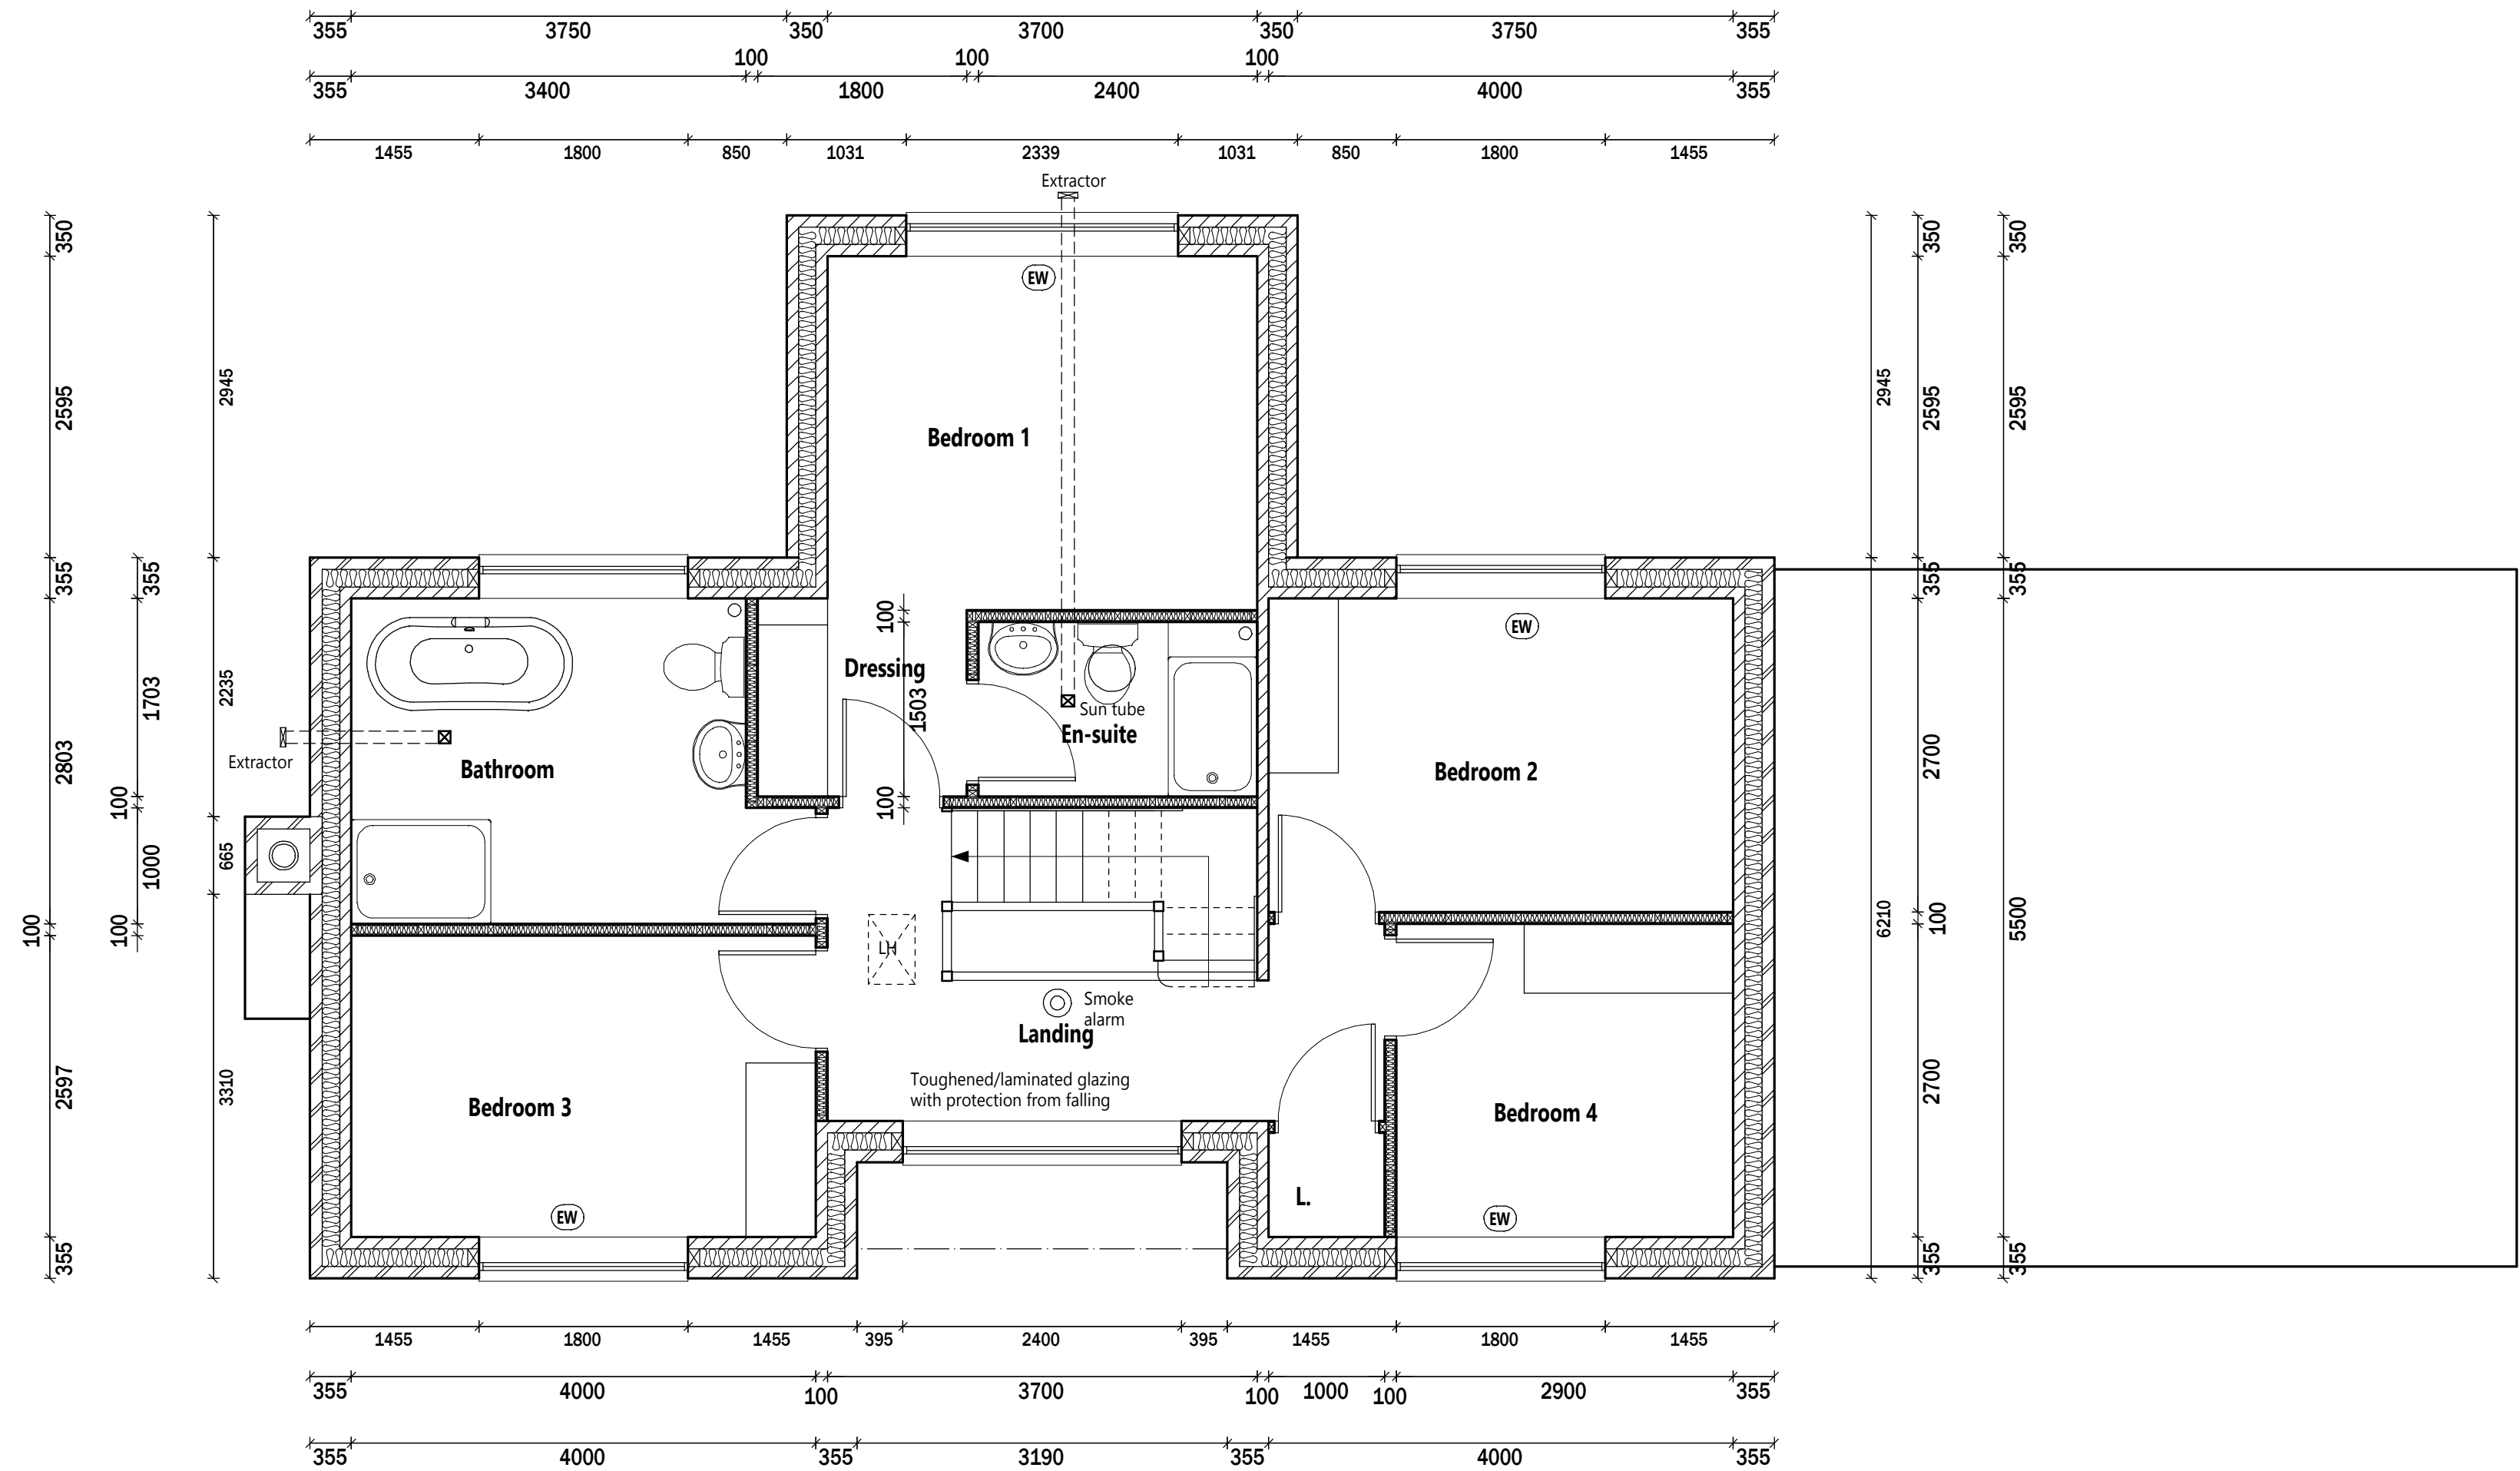


First Floor Plan

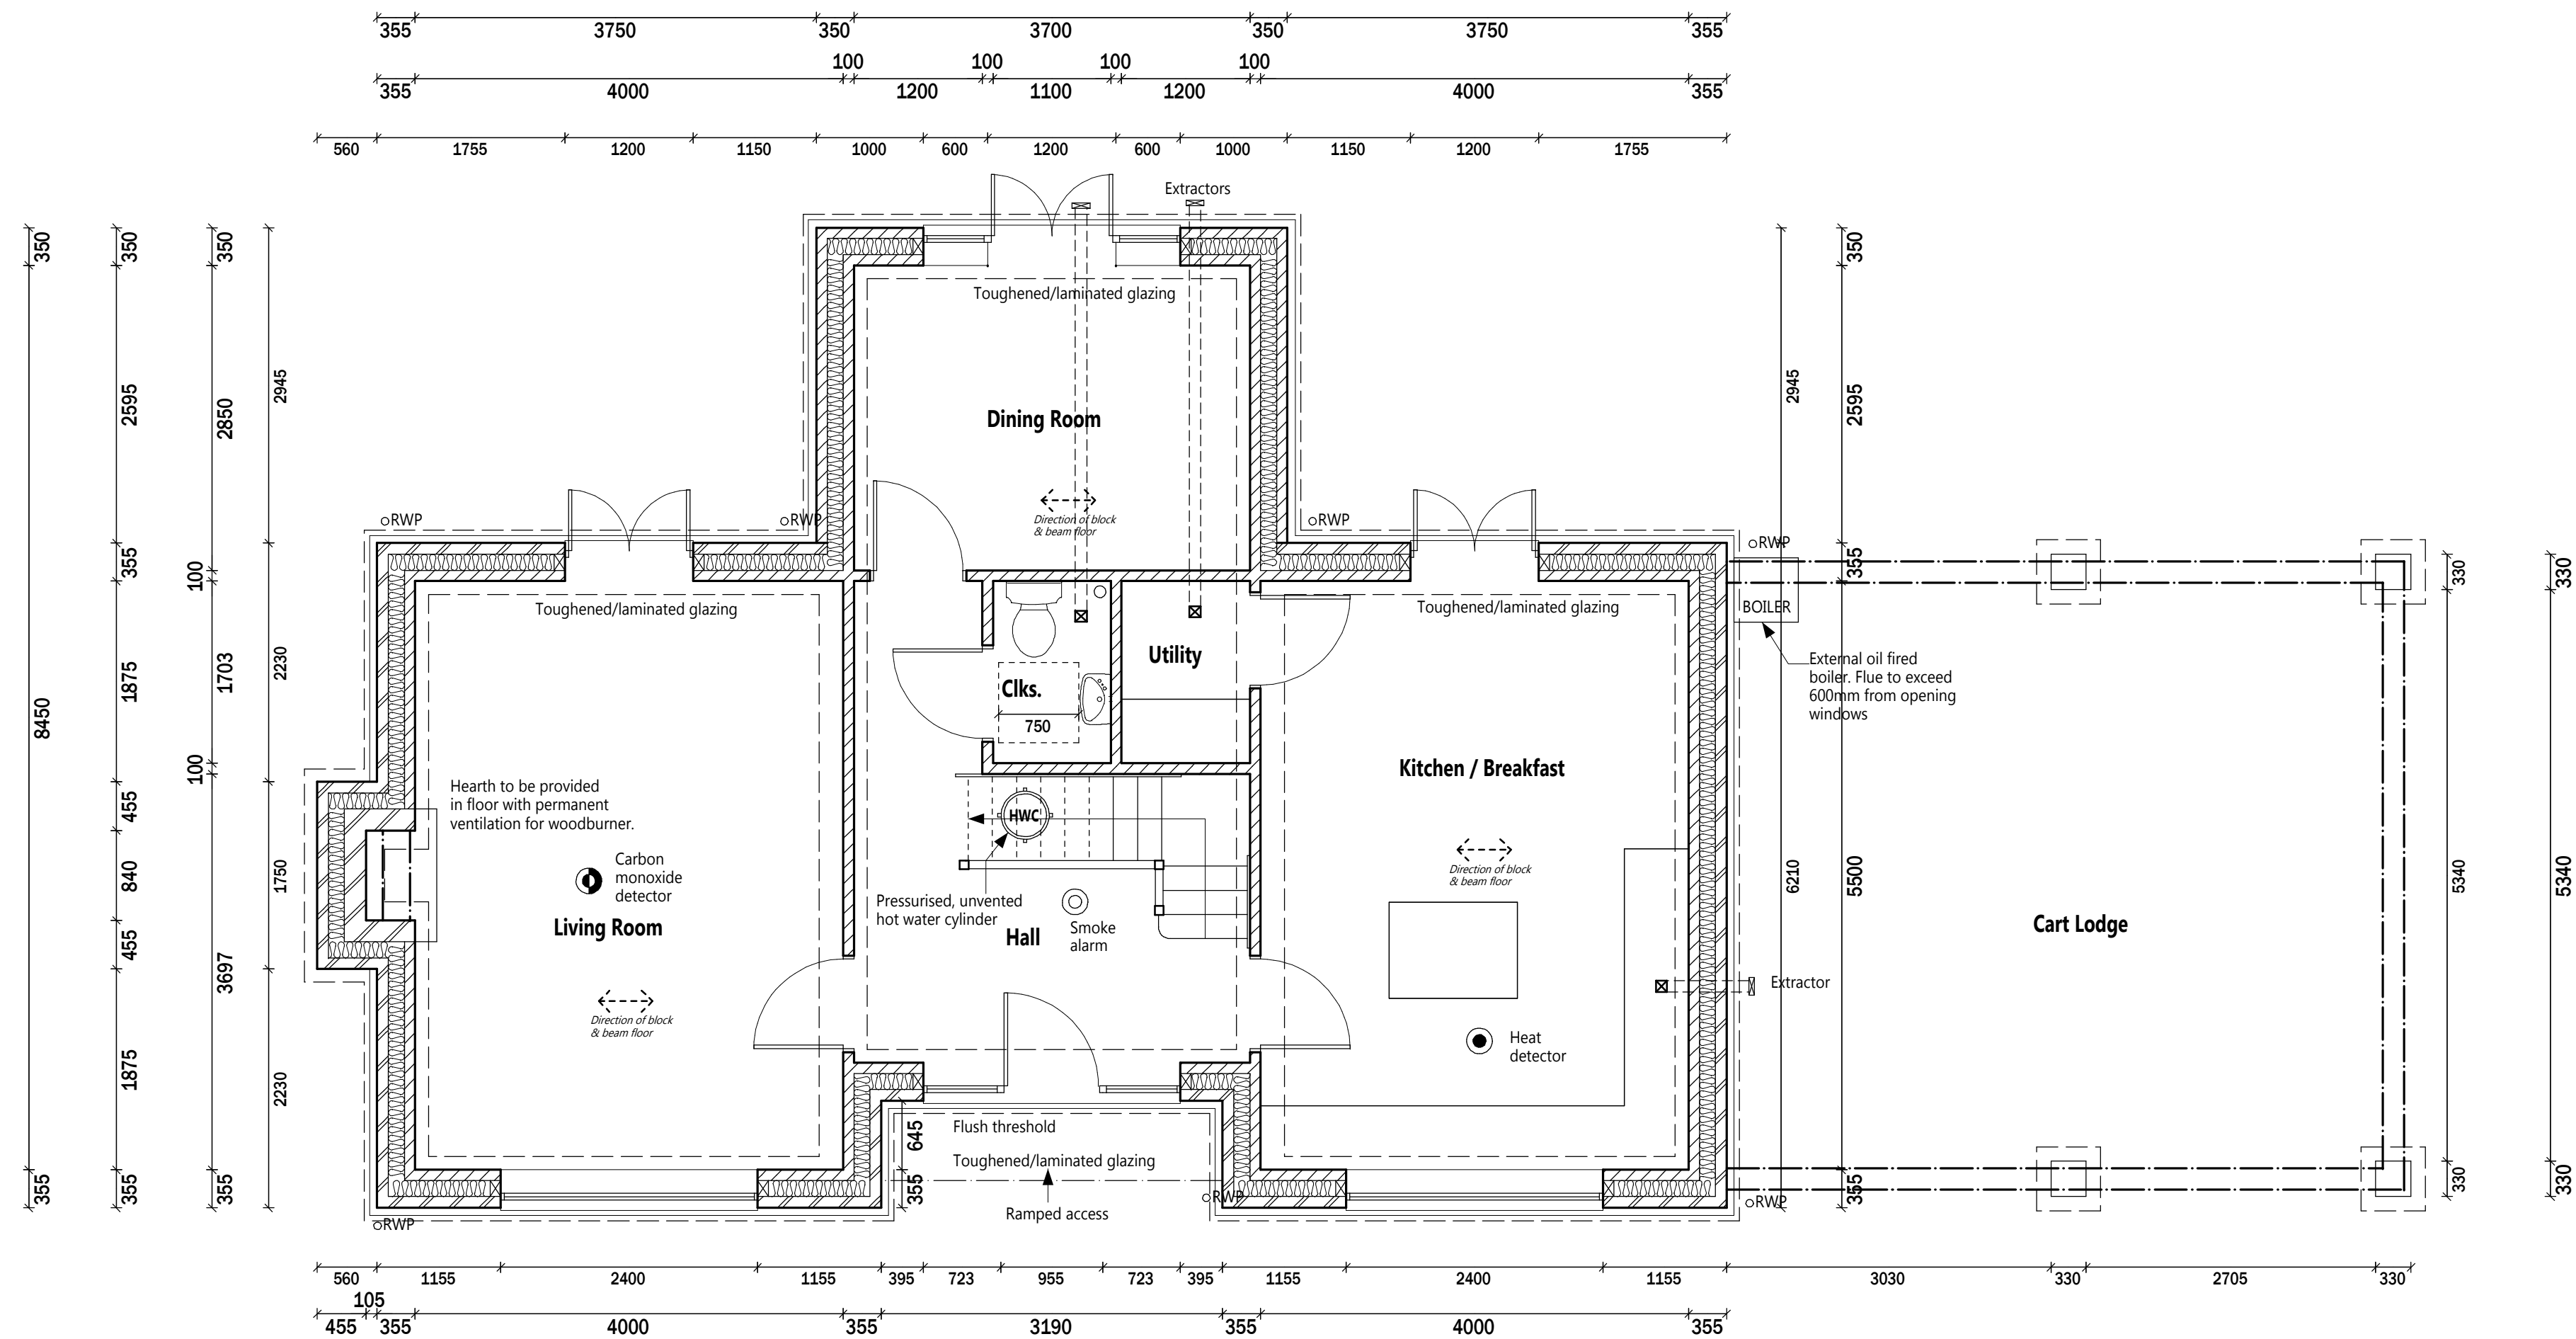


Ground Floor Plan


PRELIMINARY

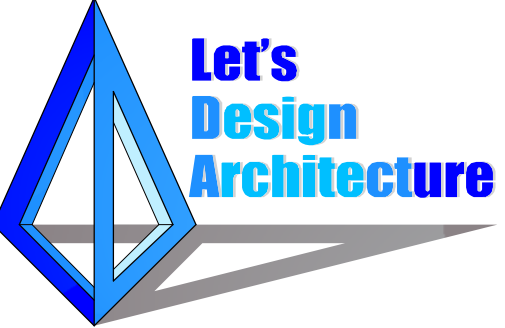REVISIONS	
PROJECT	Proposed 9no. Dwellings
ADDRESS	Land east of Main Road (B1121), Benhall
CLIENT	Benhall Developments Ltd.
DATE	July 2018
SCALE / SIZE	1:50 / A1 (unless shown)
DRAWING	Building Regulations - Plans Plot 8
REFERENCE	LDA-130-P8-100B
	
1 Church Field Kettleburgh Woodbridge Suffolk IP13 7RJ 01728 720085 07747 426260 zoe@letsdesignarchitecture.com	

To be read in conjunction with building regulations notes and structural engineer's details

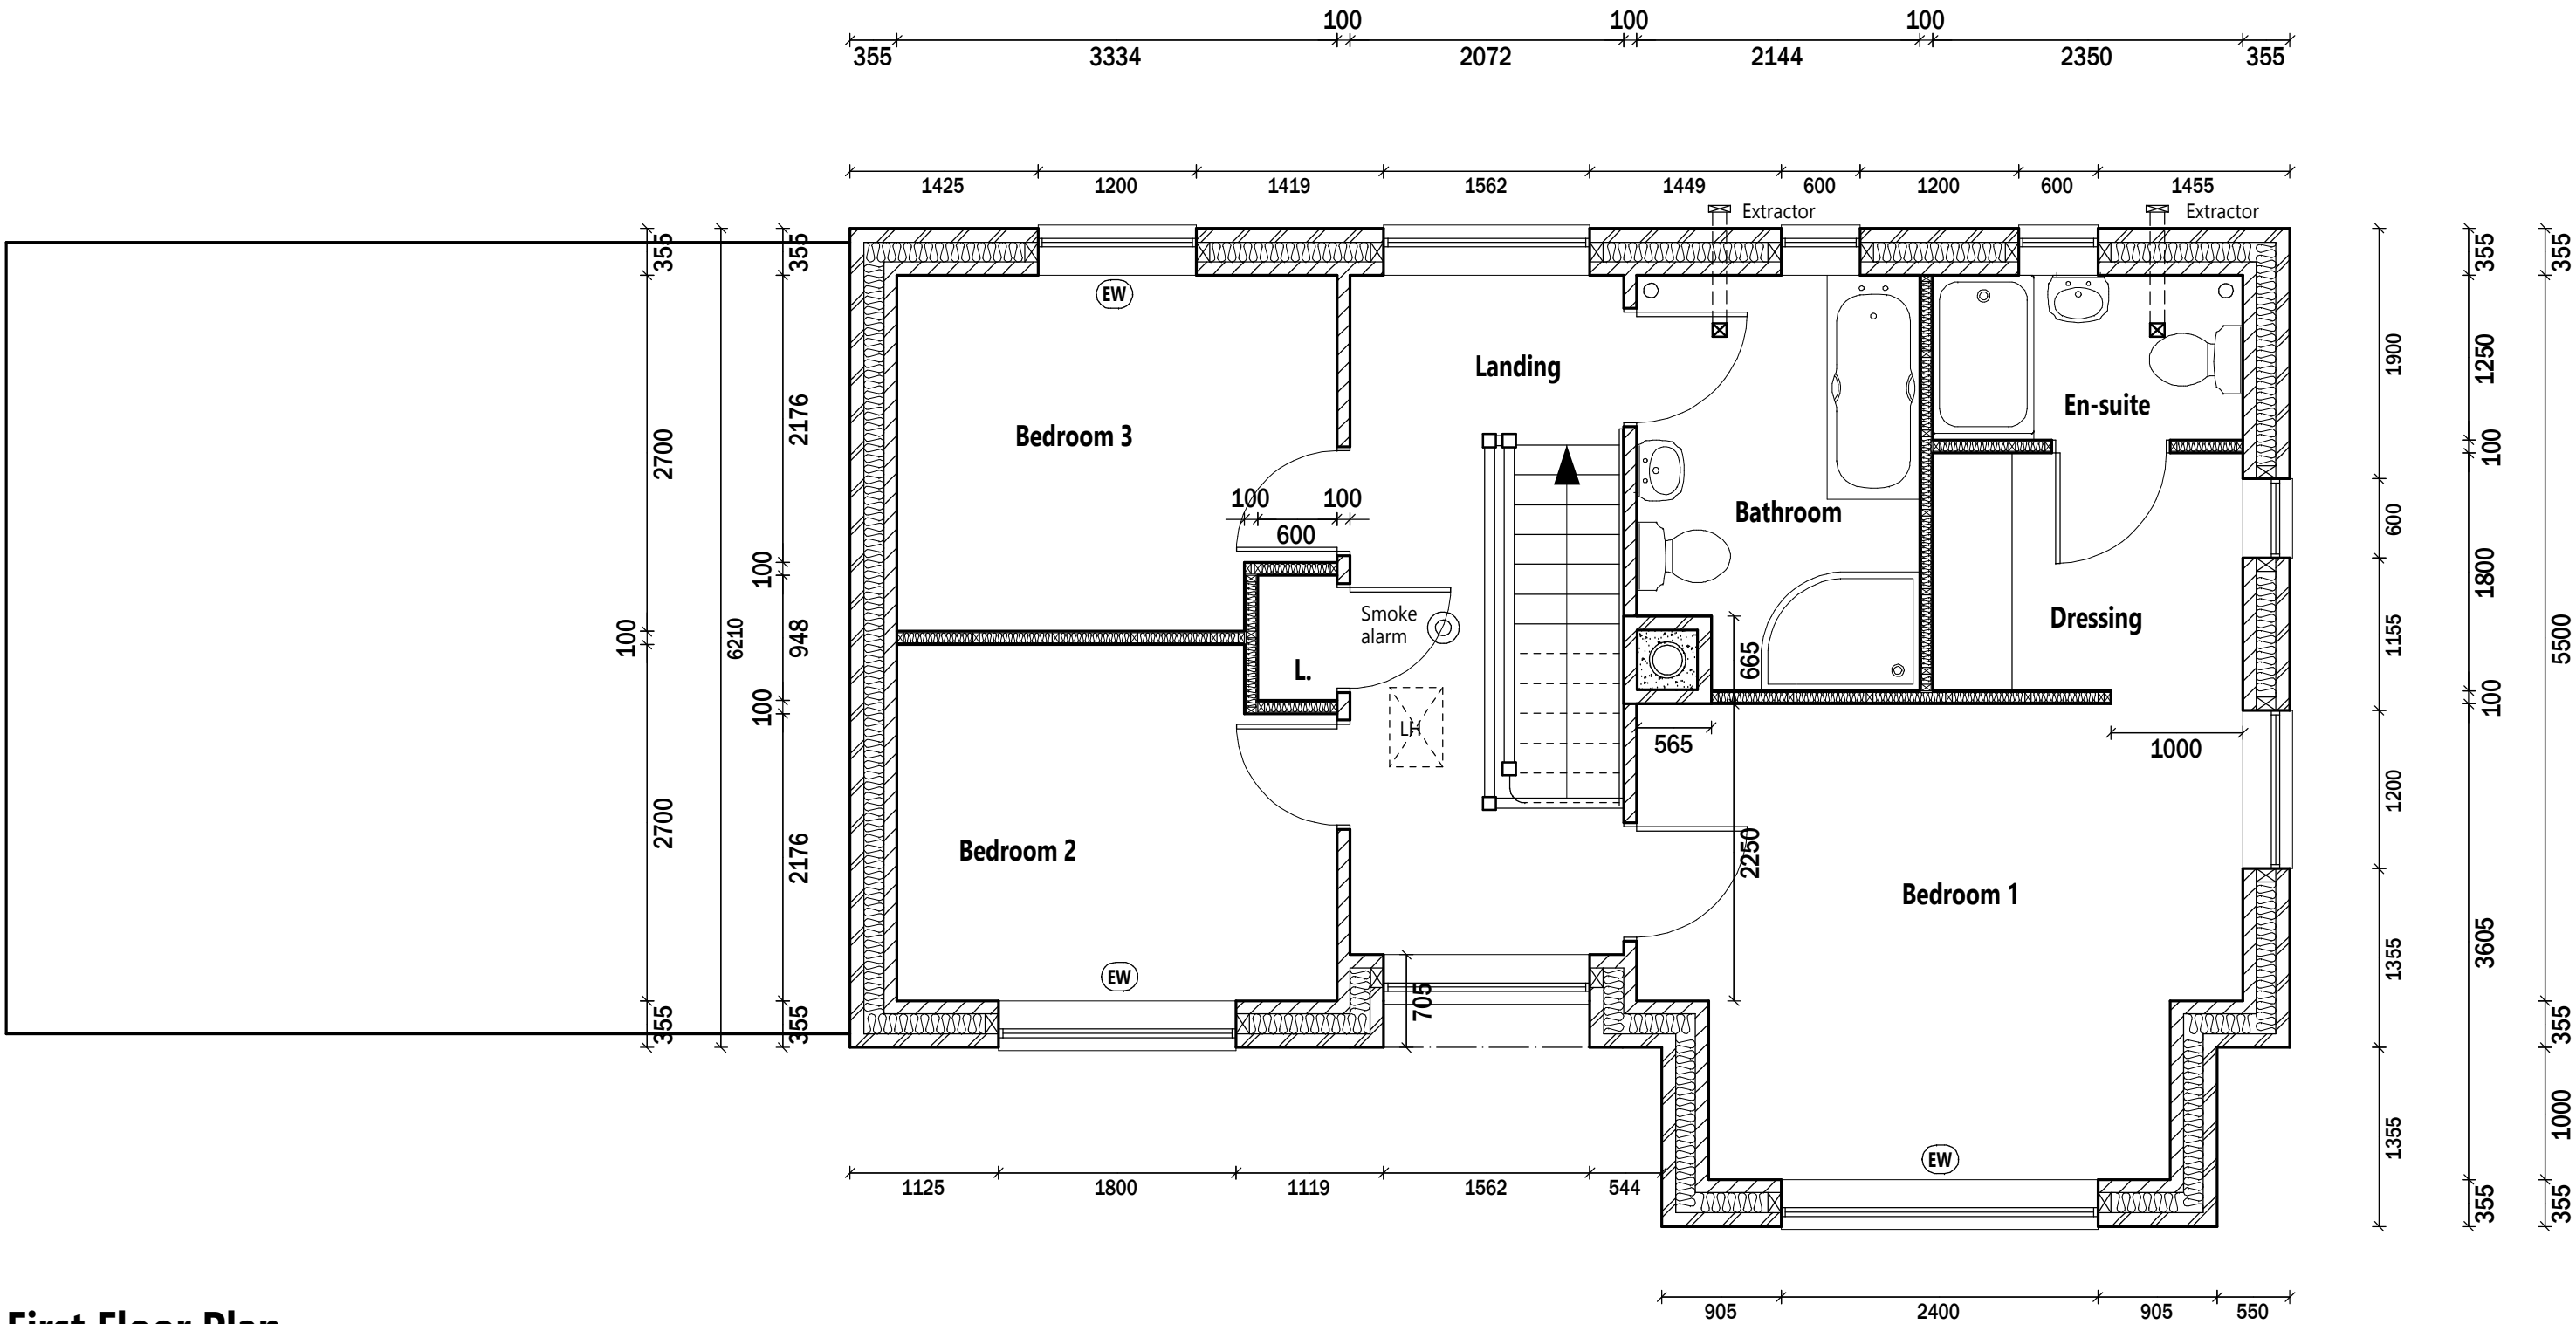

First Floor Plan

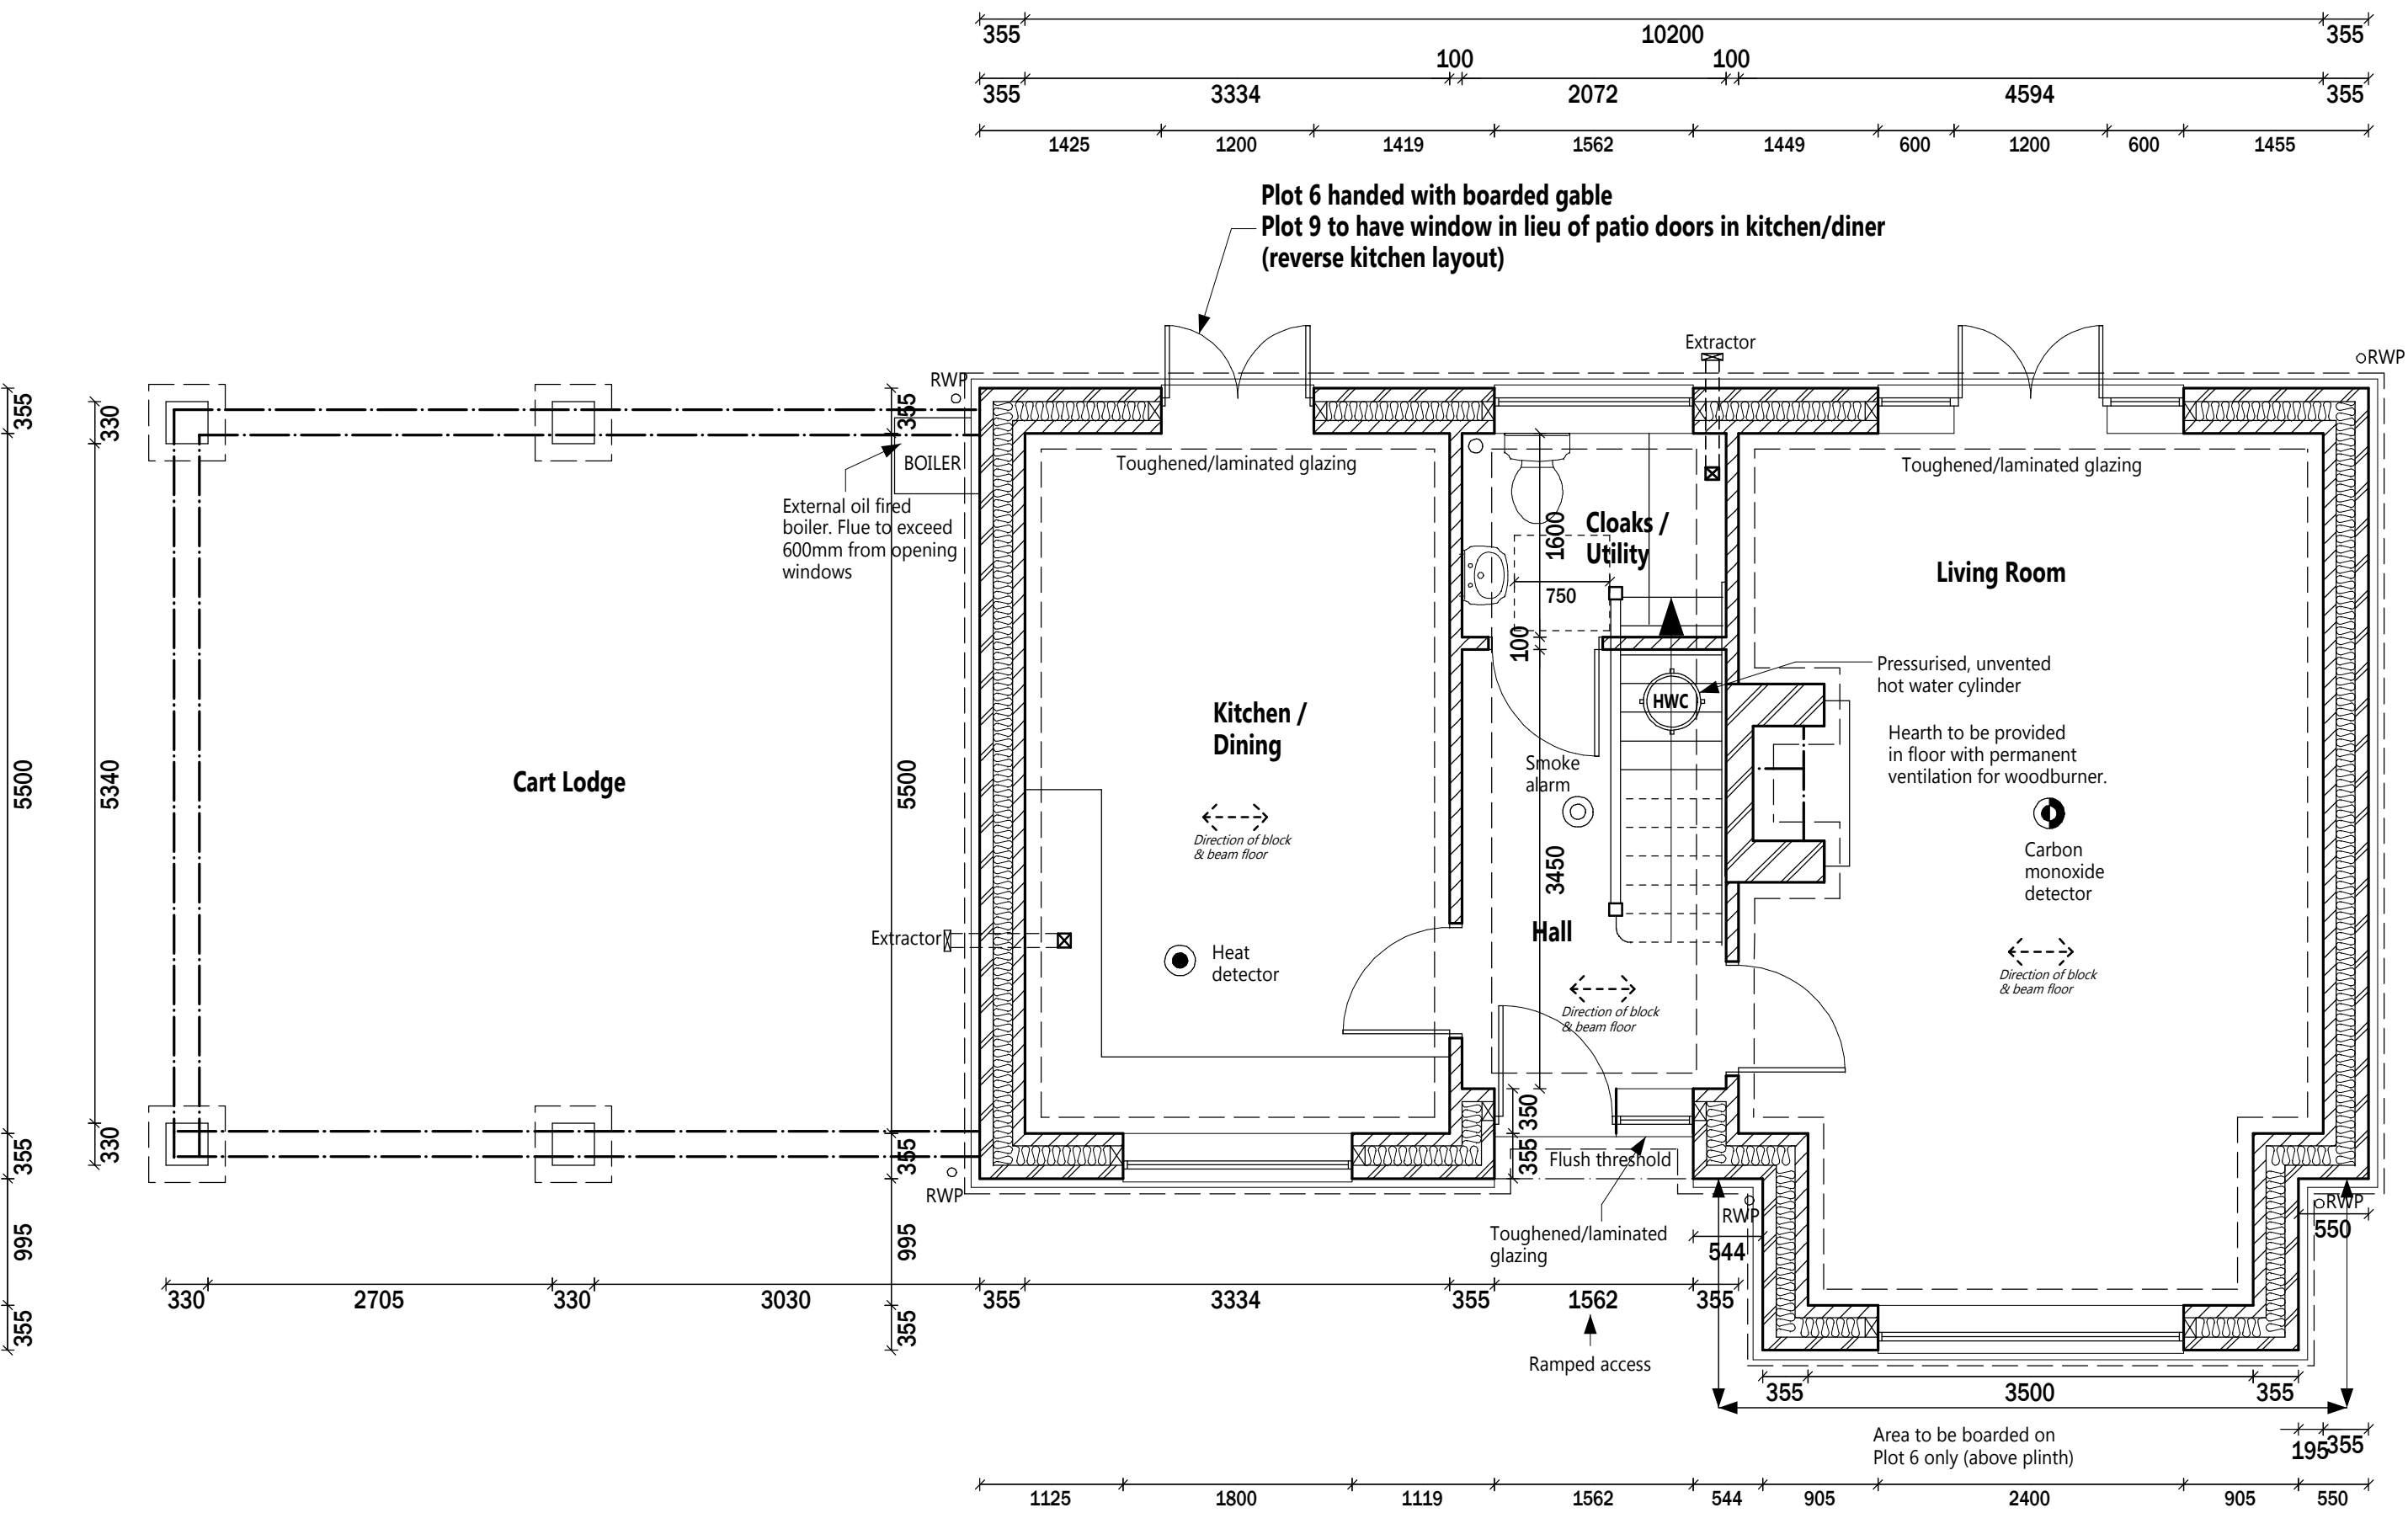

Ground Floor Plan

PRELIMINARY

REVISIONS	
PROJECT	Proposed 9no. Dwellings
ADDRESS	Land east of Main Road (B1121), Benhall
CLIENT	Benhall Developments Ltd.
DATE	July 2018
SCALE / SIZE	1:50 / A1 (unless shown)
DRAWING	Building Regulations - Plans Plot 9 (and 7, Plot 6 Handed)
REFERENCE	LDA-130-P9-100B

